





# BOHÈME

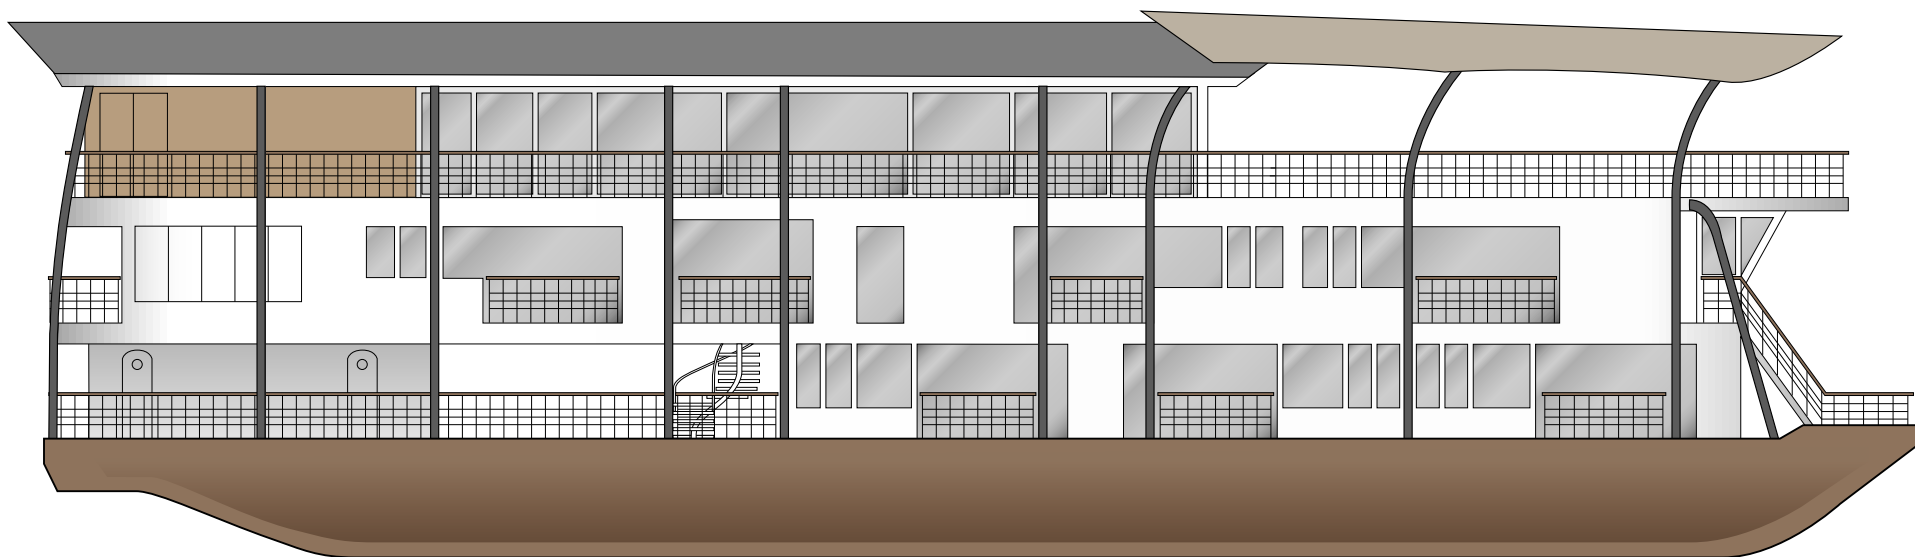


## ELEVATION

SCALE 1:125

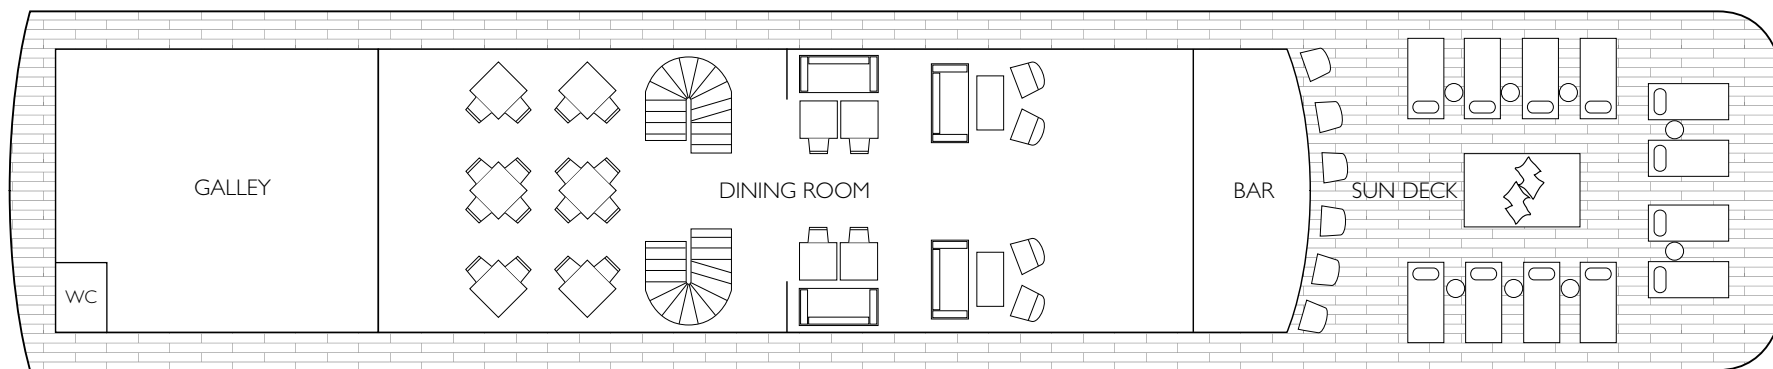


## SUN DECK CHILL OUT DECK

SCALE 1:125

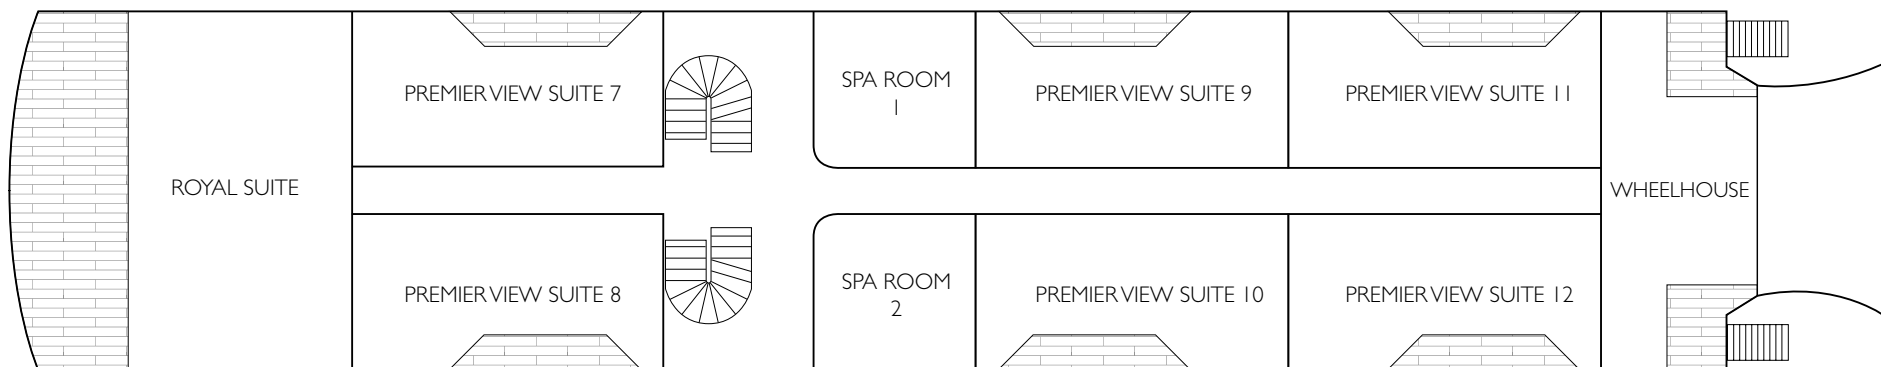

## MIDDLE DECK CAPTAIN'S DECK

SCALE 1:125

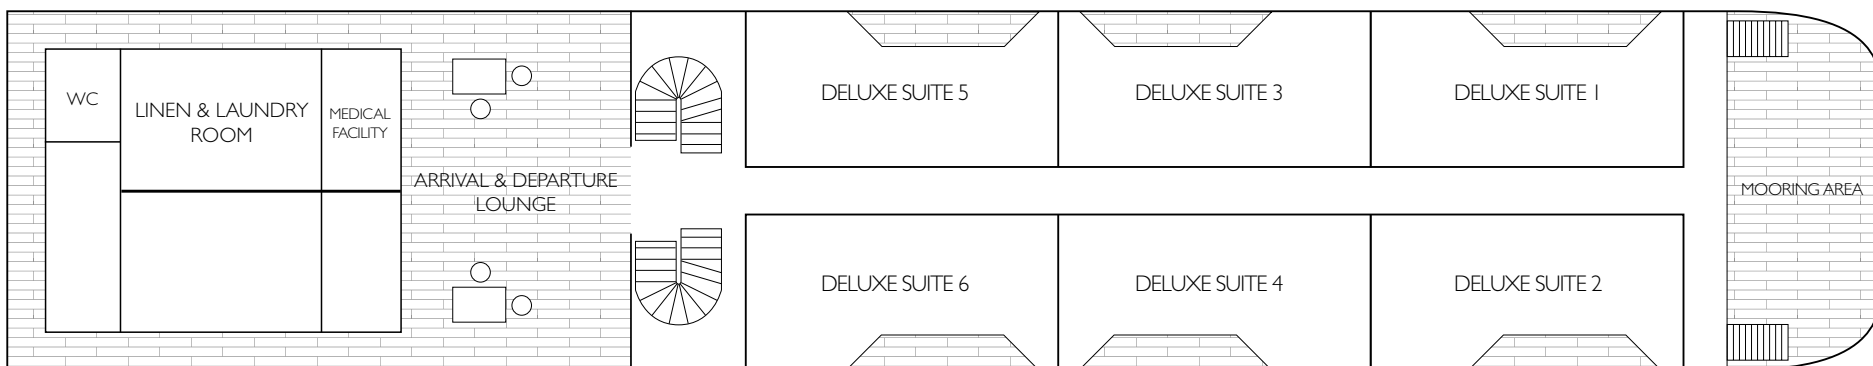

## LOWER DECK RIVER DECK

SCALE 1:125